



# Baptistry Installation Instructions

Shown here is a typical baptistry installation. Details may vary from building to building. In general, all baptistries should be supported underneath with a flat surface, and framed in at the top lip with stud walls.

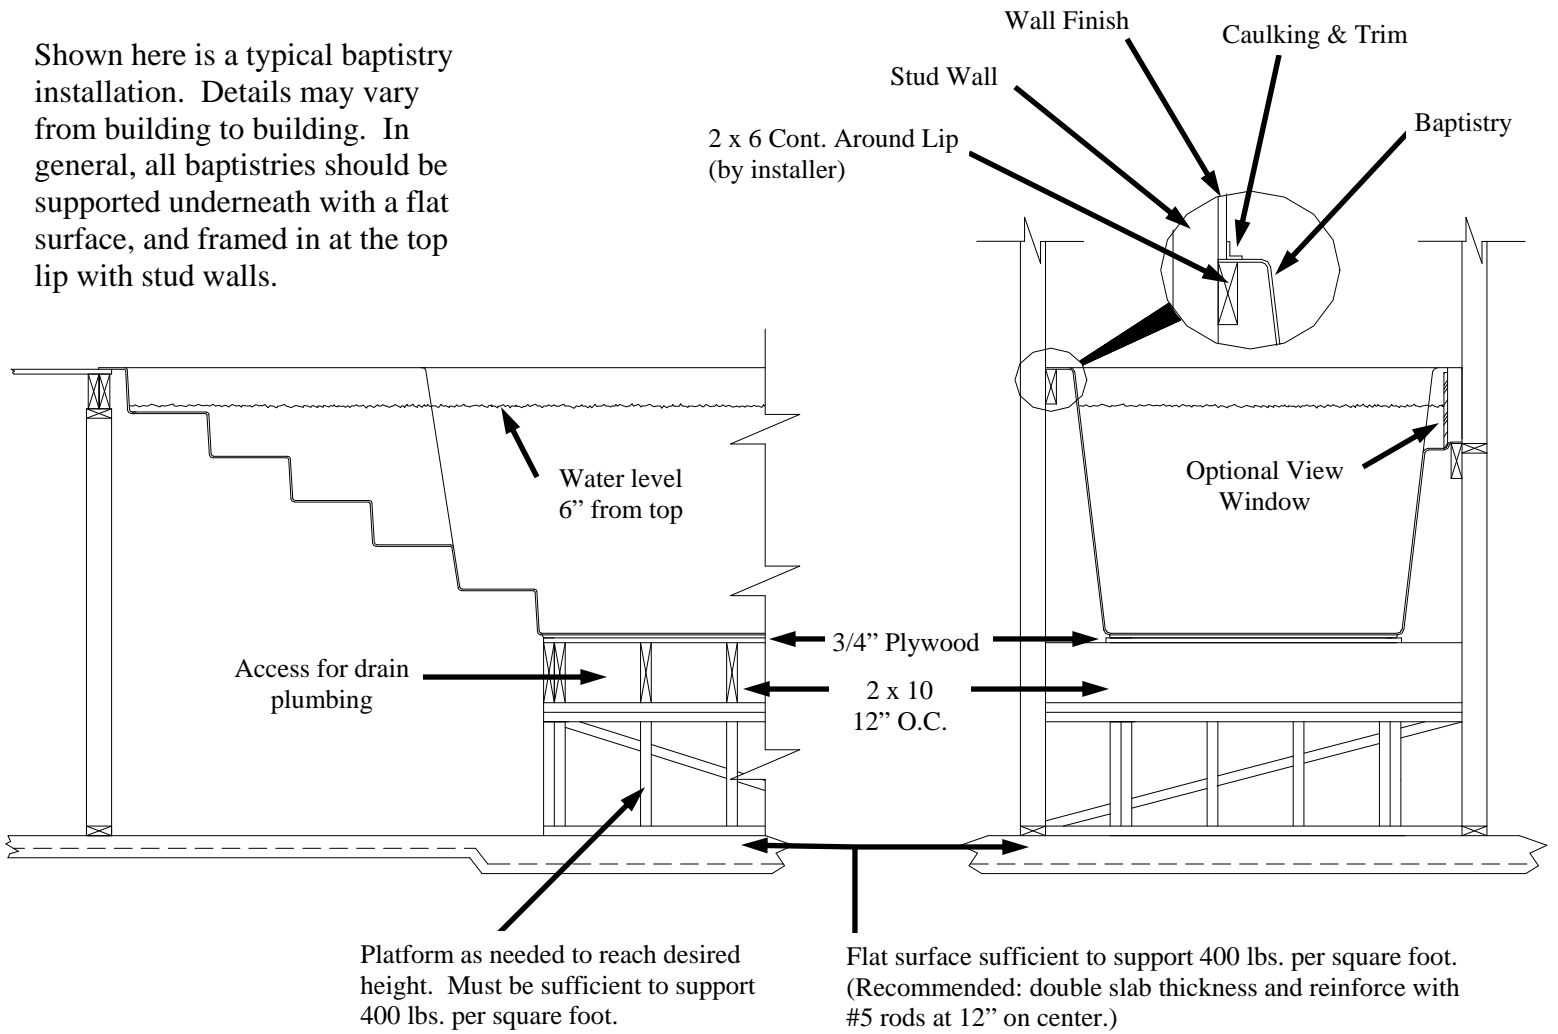

## **Important Note on Drain Installation:**

The bottom reinforcement has been omitted at the four corners of your baptistry as shown below (locations will vary by model) to insure proper fit of drain. Other drain locations or recessed drain ports must be specified at time of order. **Do not penetrate the reinforced sections of the baptistry floor as this will void the warranty.**

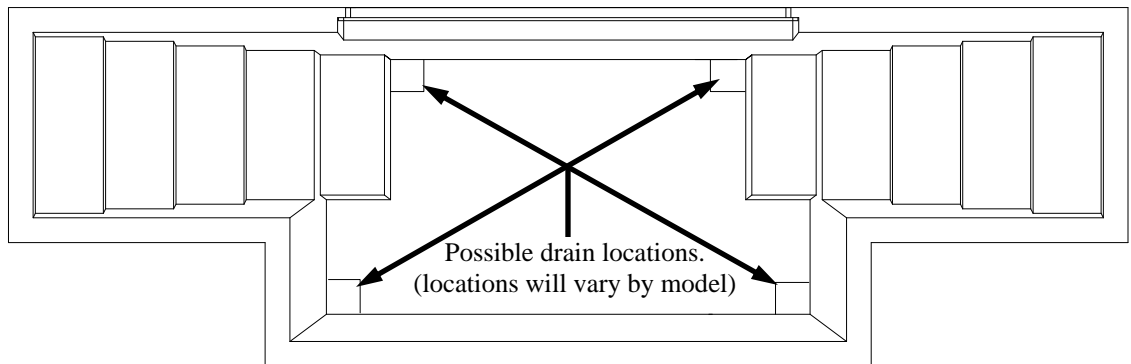

## **Special Note:**

Every attempt is made to assure safe delivery of your order, but in the event an item is damaged by a freight company, the customer must be responsible for filing the claim. Fiberglass Specialties, Inc. will not be responsible for the filing or collection of freight claims for items damaged by common carrier.